


Bilaga A

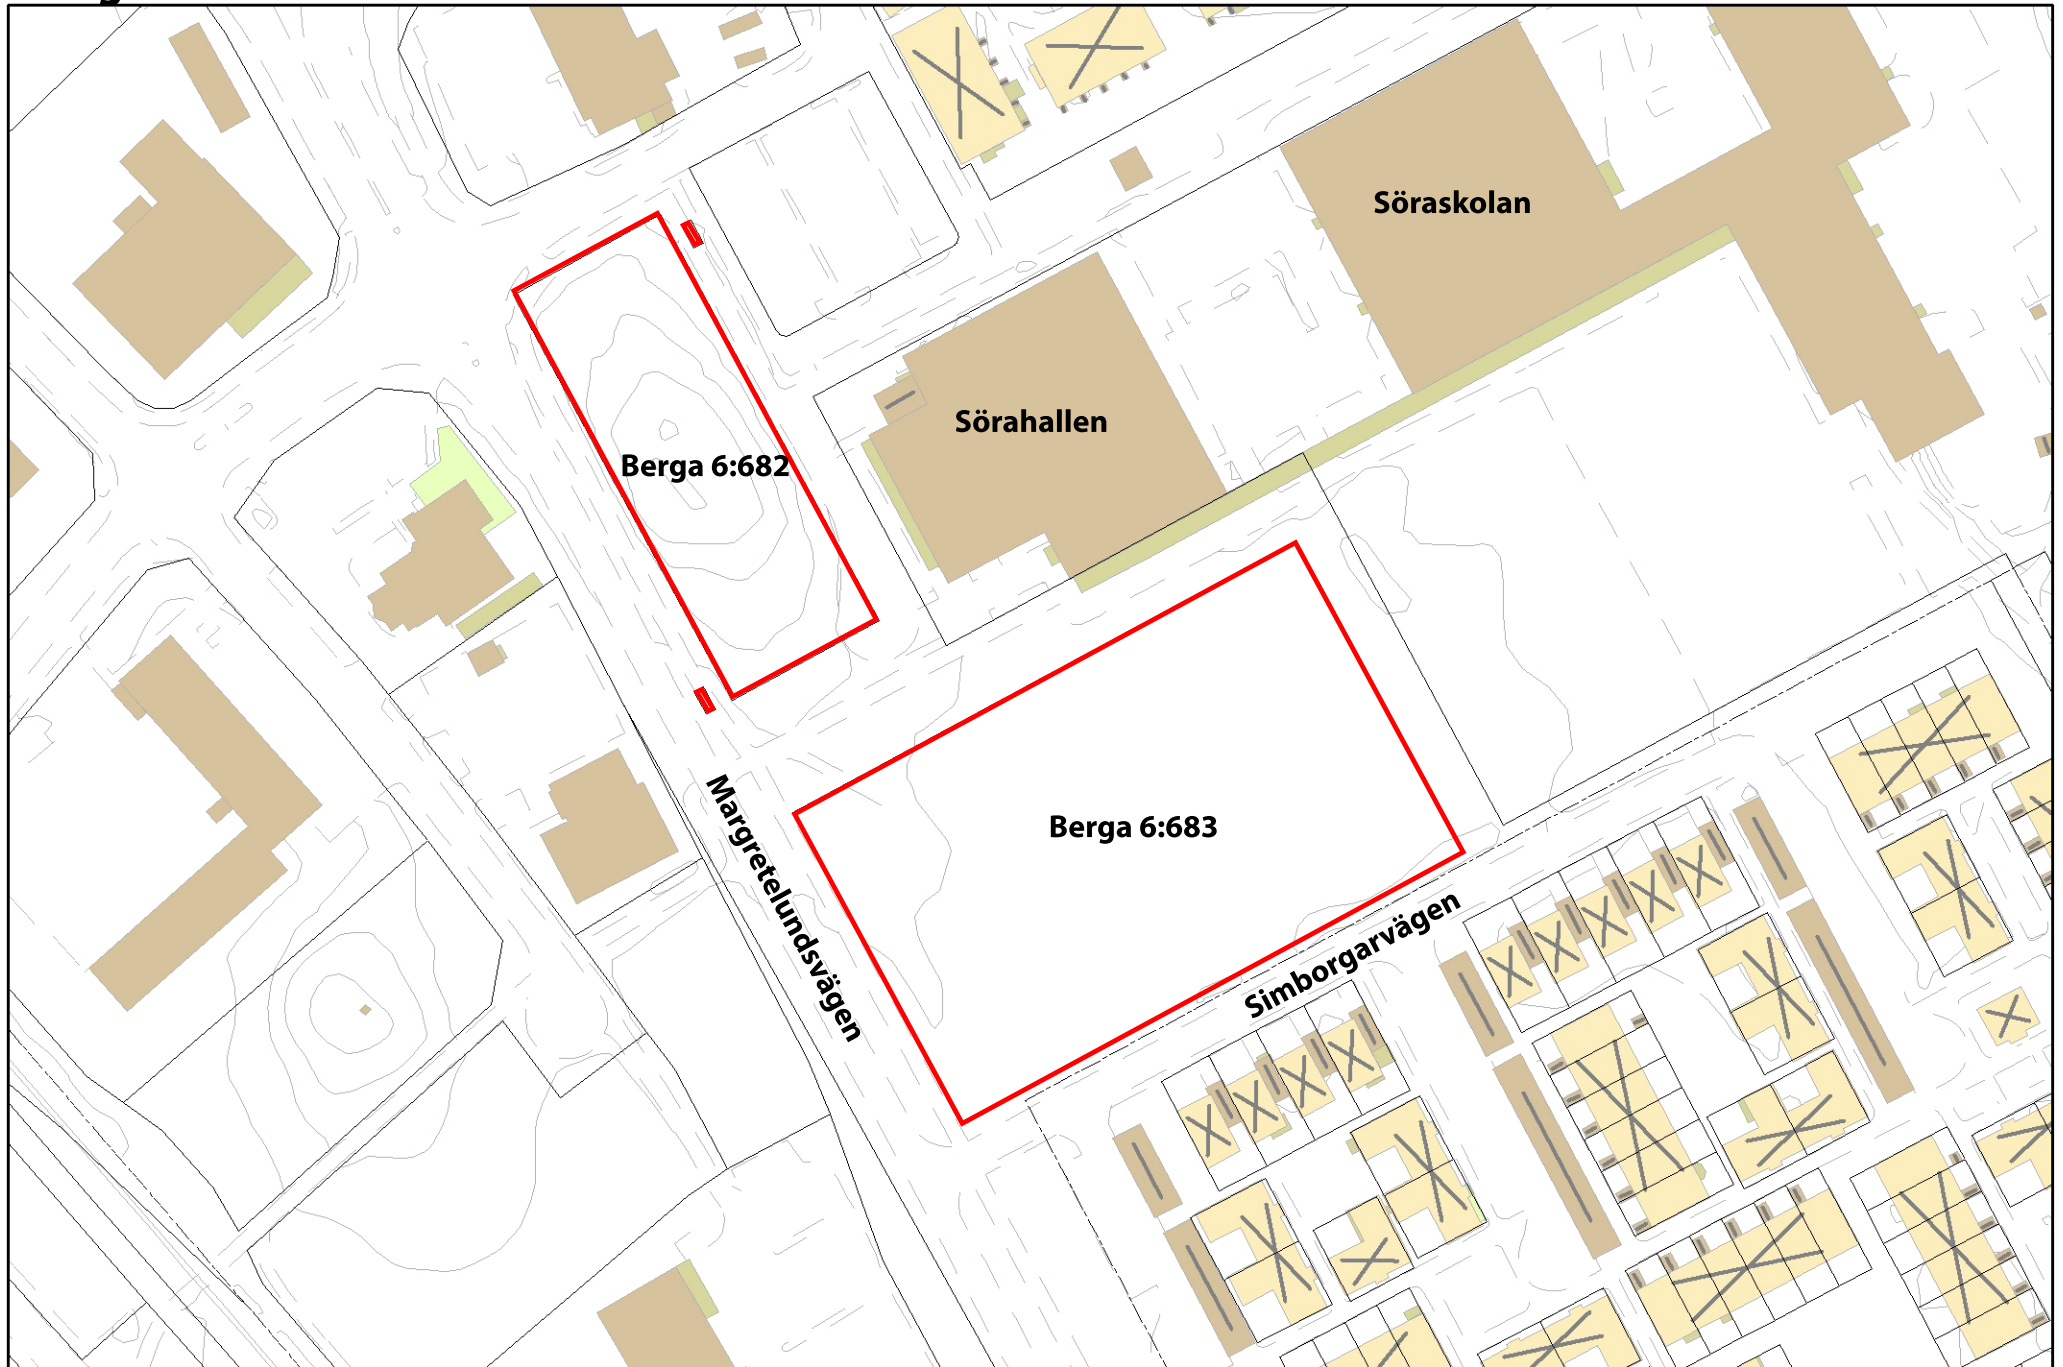

1:1 500

0 25 50 100 Meter

